



1 FRONT ELEVATION
A1.0
SCALE: 1/8"=1'-0"

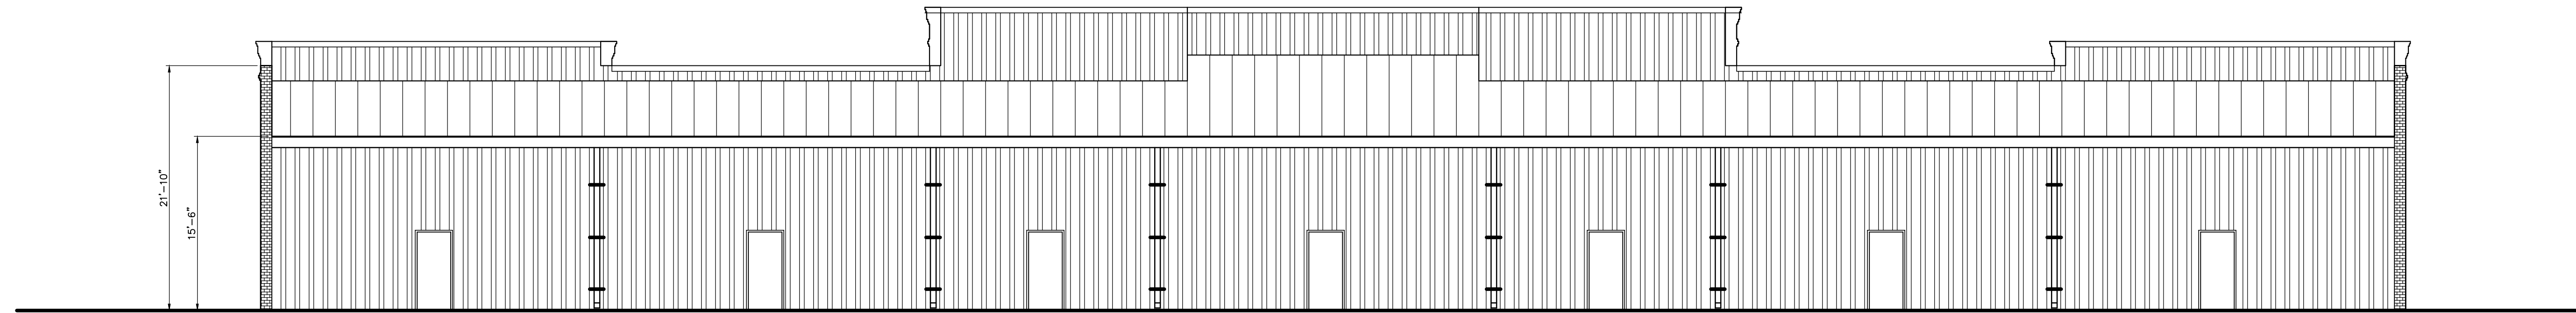

1 REAR ELEVATION
A1.0
SCALE: 1/8"=1'-0"

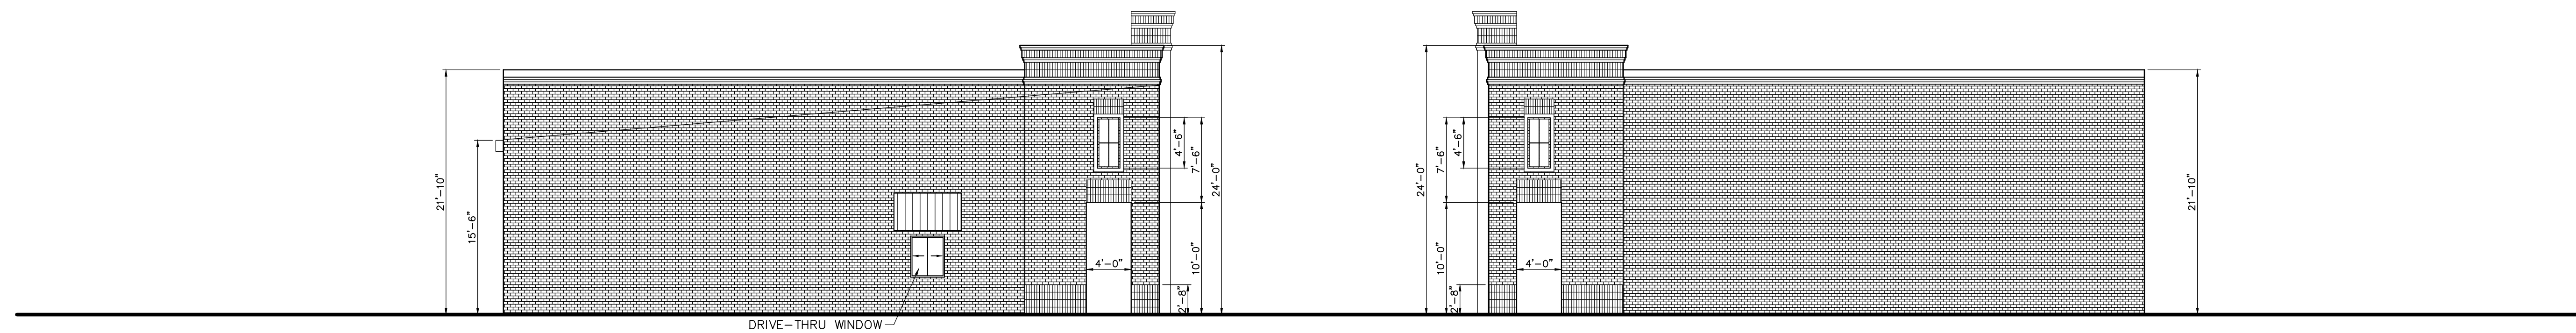

1 SIDE ELEVATION
A1.0
SCALE: 1/8"=1'-0"

1 SIDE ELEVATION
A1.0
SCALE: 1/8"=1'-0"

REVISIONS	BY




WOOLRIDGE & ASSOCIATES
484 CHURCH RD. SUITE 700
MADISON, MS 39110
601-209-8888
WOOLRIDGEARCHITECTURETAKING.COM

Gluckstadt Place
Gluckstadt Road
Gluckstadt, Mississippi


THIS DESIGN IS THE COPYRIGHTED PROPERTY OF WOOLRIDGE & ASSOCIATES. IT MAY NOT BE REPRODUCED OR CONSTRUCTED FROM THIS DESIGN WITHOUT THE EXPRESS WRITTEN PERMISSION OF WOOLRIDGE & ASSOCIATES.

DRAWN
CHECKED
DATE 3/2/22
SCALE
JOB NO.
SHEET
A3.0
OF SHEETS

DW 3/3/2022 9:15 AM BEDI GLUCKSTADT RD RETAIL SITE.dwg

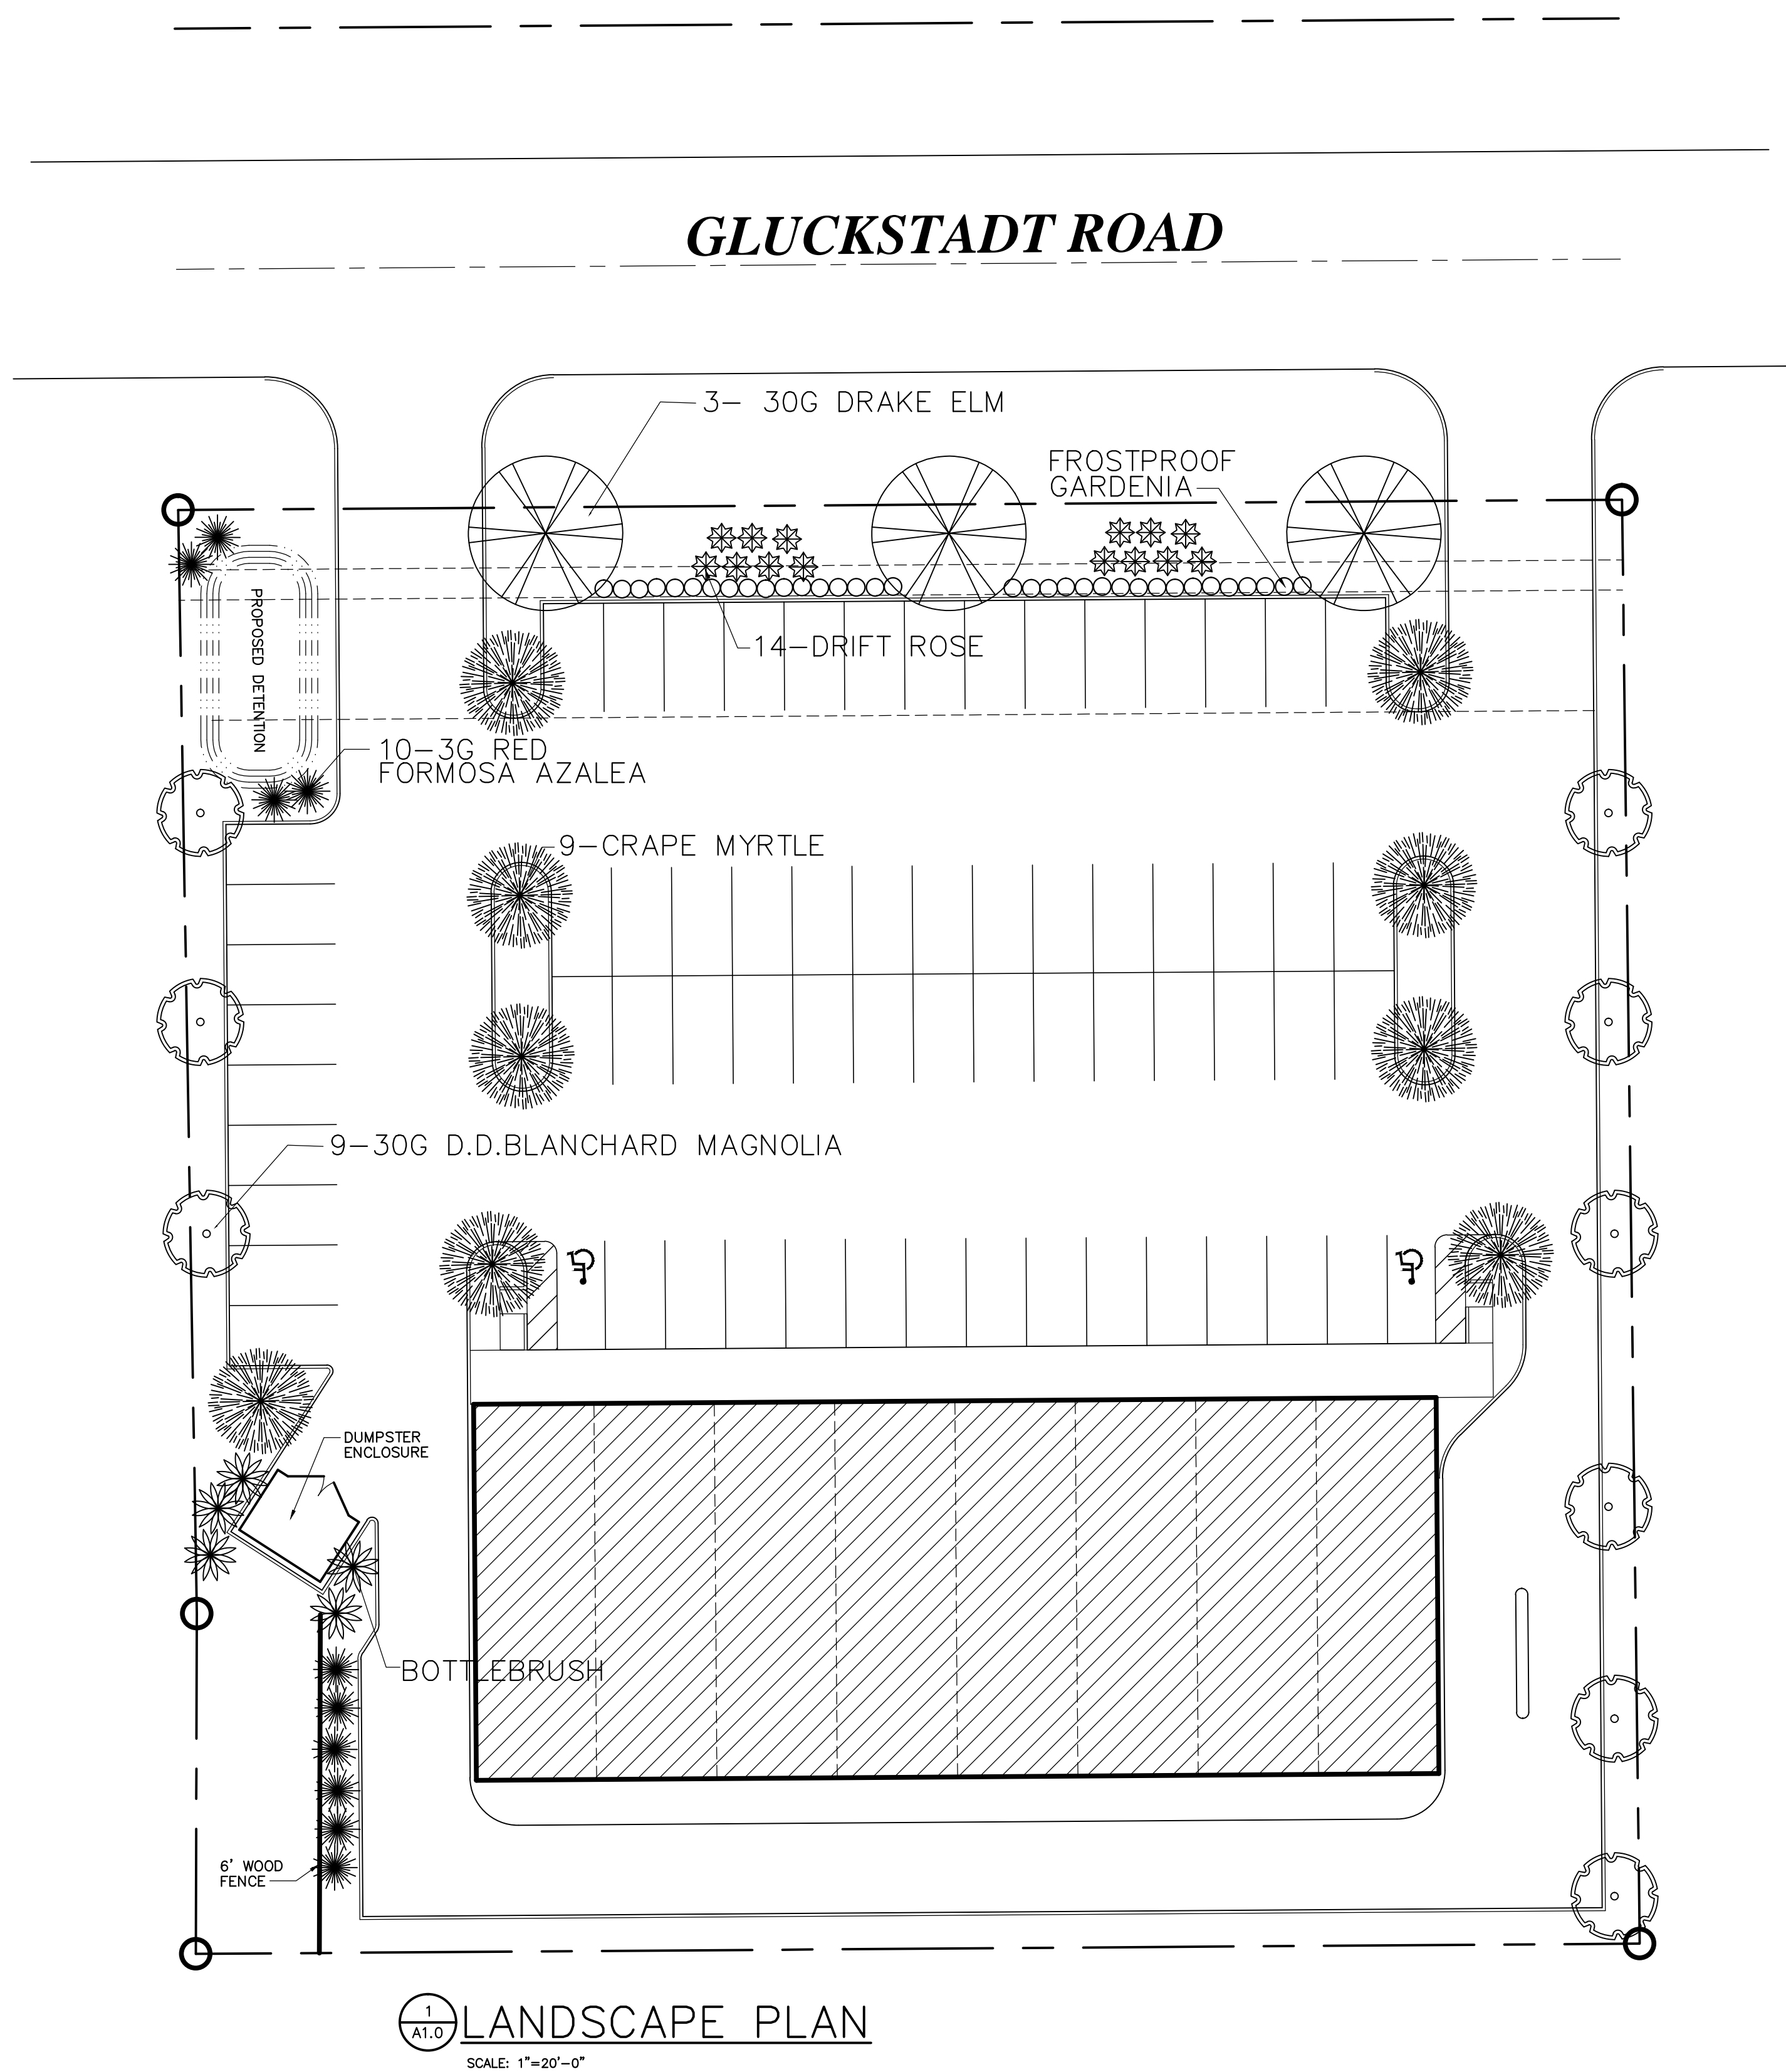


1
A1.0 LANDSCAPE PLAN
SCALE: 1"=20'-0"

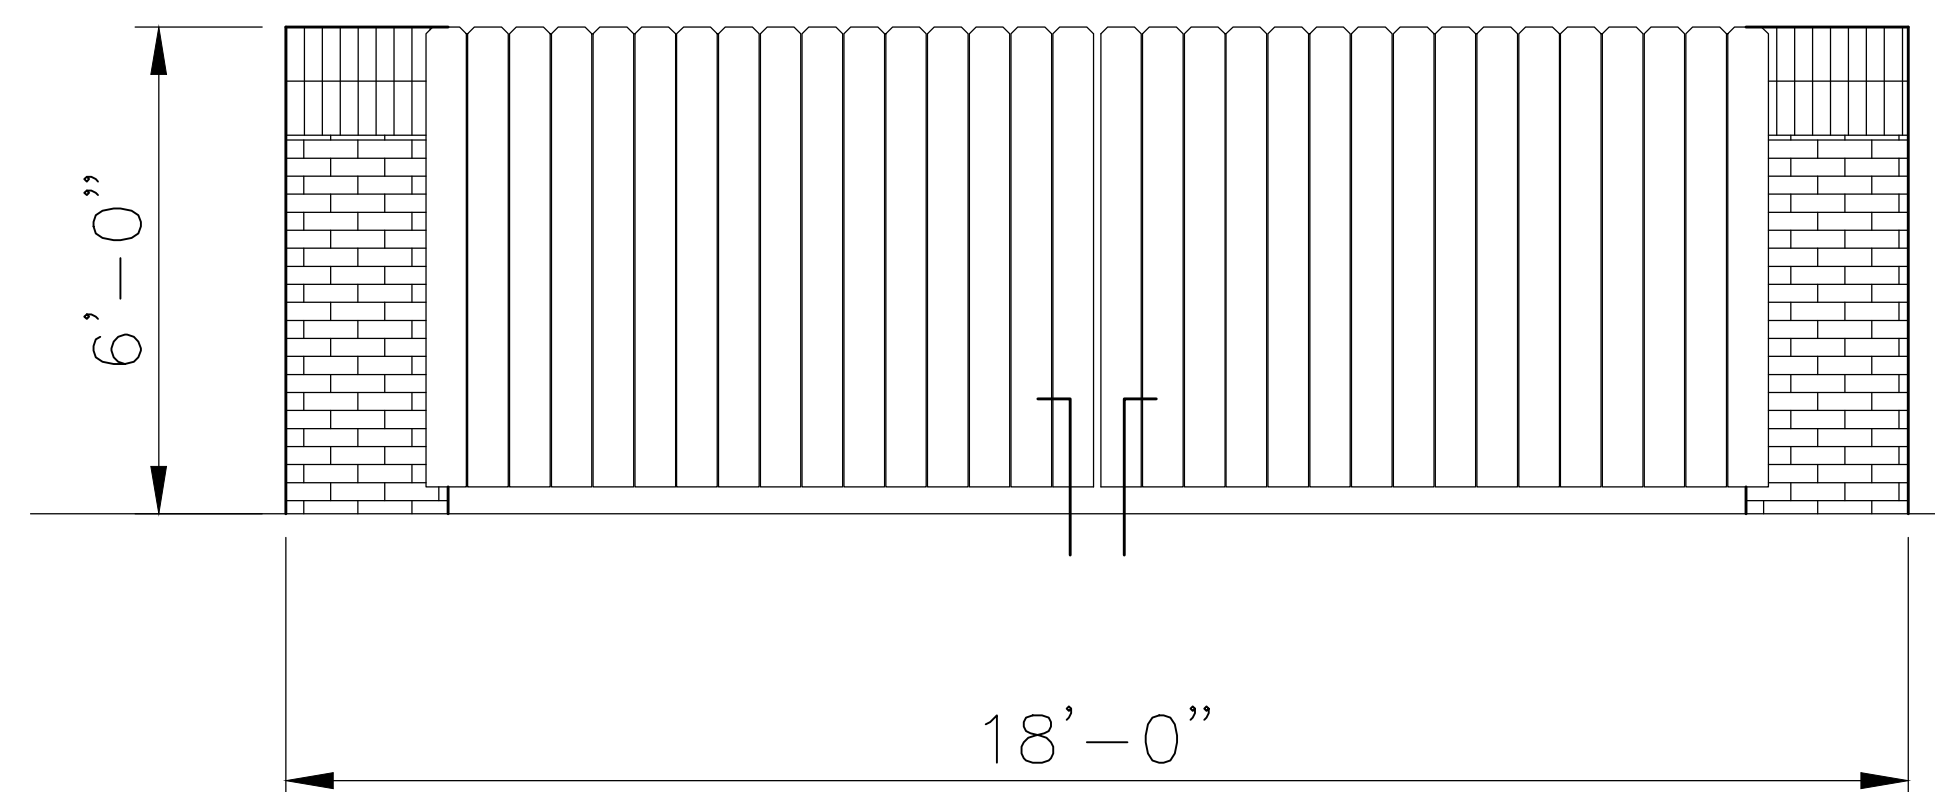

1
A1.0 DUMPSTER ENCLOSURE
SCALE: NTS

REVISIONS	BY

 

WOOLRIDGE & ASSOCIATES
484 CHURCH RD. SUITE 700
MADISON, MS 39110
601-209-8808
WOOLRIDGEARCHITECTURE@YAHOO.COM

Gluckstadt Place
Gluckstadt Road
Gluckstadt, Mississippi

THIS DESIGN IS THE COPYRIGHTED PROPERTY OF WOOLRIDGE & ASSOCIATES. IT MAY NOT BE REPRODUCED OR CONSTRUCTED FROM THIS DESIGN WITHOUT THE EXPRESS WRITTEN PERMISSION OF WOOLRIDGE & ASSOCIATES.

DRAWN
CHECKED
DATE 3/2/22
SCALE
JOB NO.
SHEET
L1.0
OF SHEETS



Element Shoes

Ignite Spa

Tux Rental

Altus Boutique

Uptown Bridal

Dental

Ship It Express

RETAIL DEVELOPMENT
CONCEPTUAL ELEVATION

GLUCKSTADT, MISSISSIPPI