



REVISIONS	BY

 

MISSISSIPPI TENT
CHURCH RD.
GLUCKSTADT, MS

THIS DESIGN IS THE COPYRIGHTED PROPERTY OF WOODBRIDGE & ASSOCIATES. IT MAY NOT BE REPRODUCED OR CONSTRUCTED FROM THIS DESIGN WITHOUT THE EXPRESS WRITTEN PERMISSION OF WOODBRIDGE & ASSOCIATES.

DRAWN
CHECKED
DATE 7/25/22
SCALE
JOB NO.
SHEET
A1.0
OF SHEETS

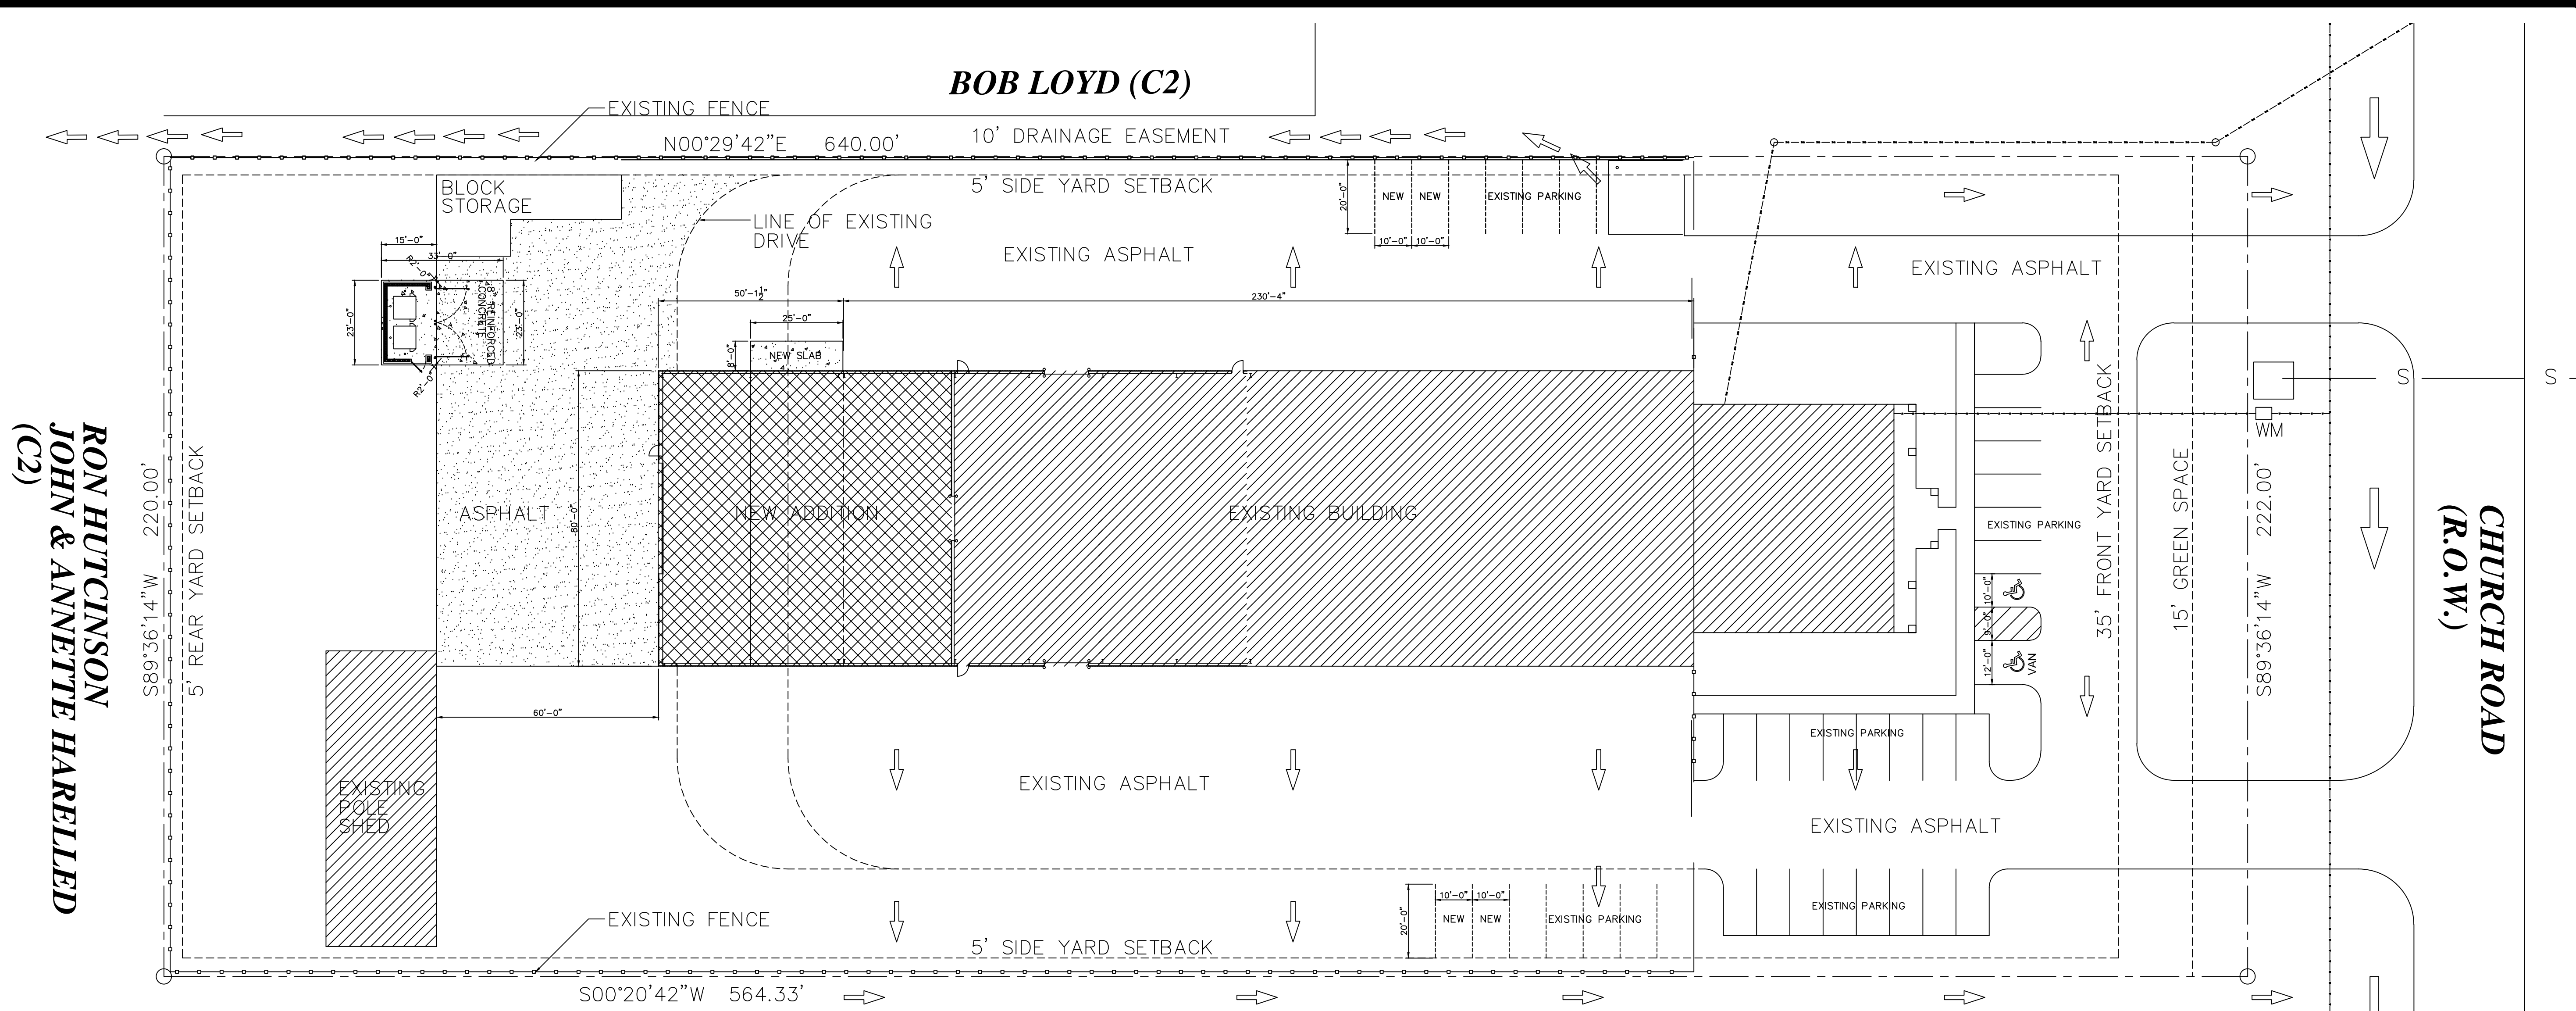

RON HUTCHINSON
JOHN & ANNETTE HARELLED
(C2)


BOB LOYD (C2)

ATT (C2)

CHURCH ROAD
(R.O.W.)

PARCELS# 082E-21-016/04.00
 OFFICE / WAREHOUSE
 ZONING C-2
 TOTAL SITE 125,281SF
 EXISTING BLDG. 21,776SF
 ADDITION 4,000SF
 TOTAL BLDG. 25,776SF
 LOT COVERAGE % = 20.5%
 OFFICE 3,349SF / 300 = 11.16 PARKING
 WAREHOUSE 22,427SF / 1,000 = 22.4 PARKING
 TOTAL PARKING REQUIRED = 33.56 = 34 PARKING SPACES
 FLOOD PLAIN INDEX 28089C0415F
 FLOOD PLAIN 'X'



REVISIONS	BY

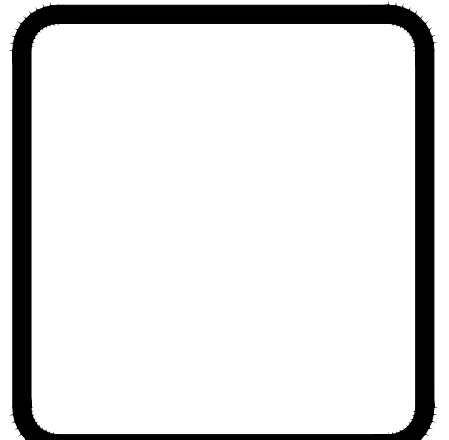


MISSISSIPPI TENT
 CHURCH RD.
 GLUCKSTADT, MS

THIS DESIGN IS THE COPYRIGHTED PROPERTY OF WOODRIDGE & ASSOCIATES. IT MAY NOT BE REPRODUCED OR CONSTRUCTED FROM THIS DESIGN WITHOUT THE EXPRESS WRITTEN PERMISSION OF WOODRIDGE & ASSOCIATES.

DRAWN
CHECKED
DATE 7/25/22
SCALE
JOB NO.
SHEET
L1.0
OF SHEETS

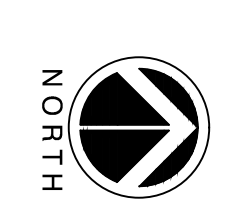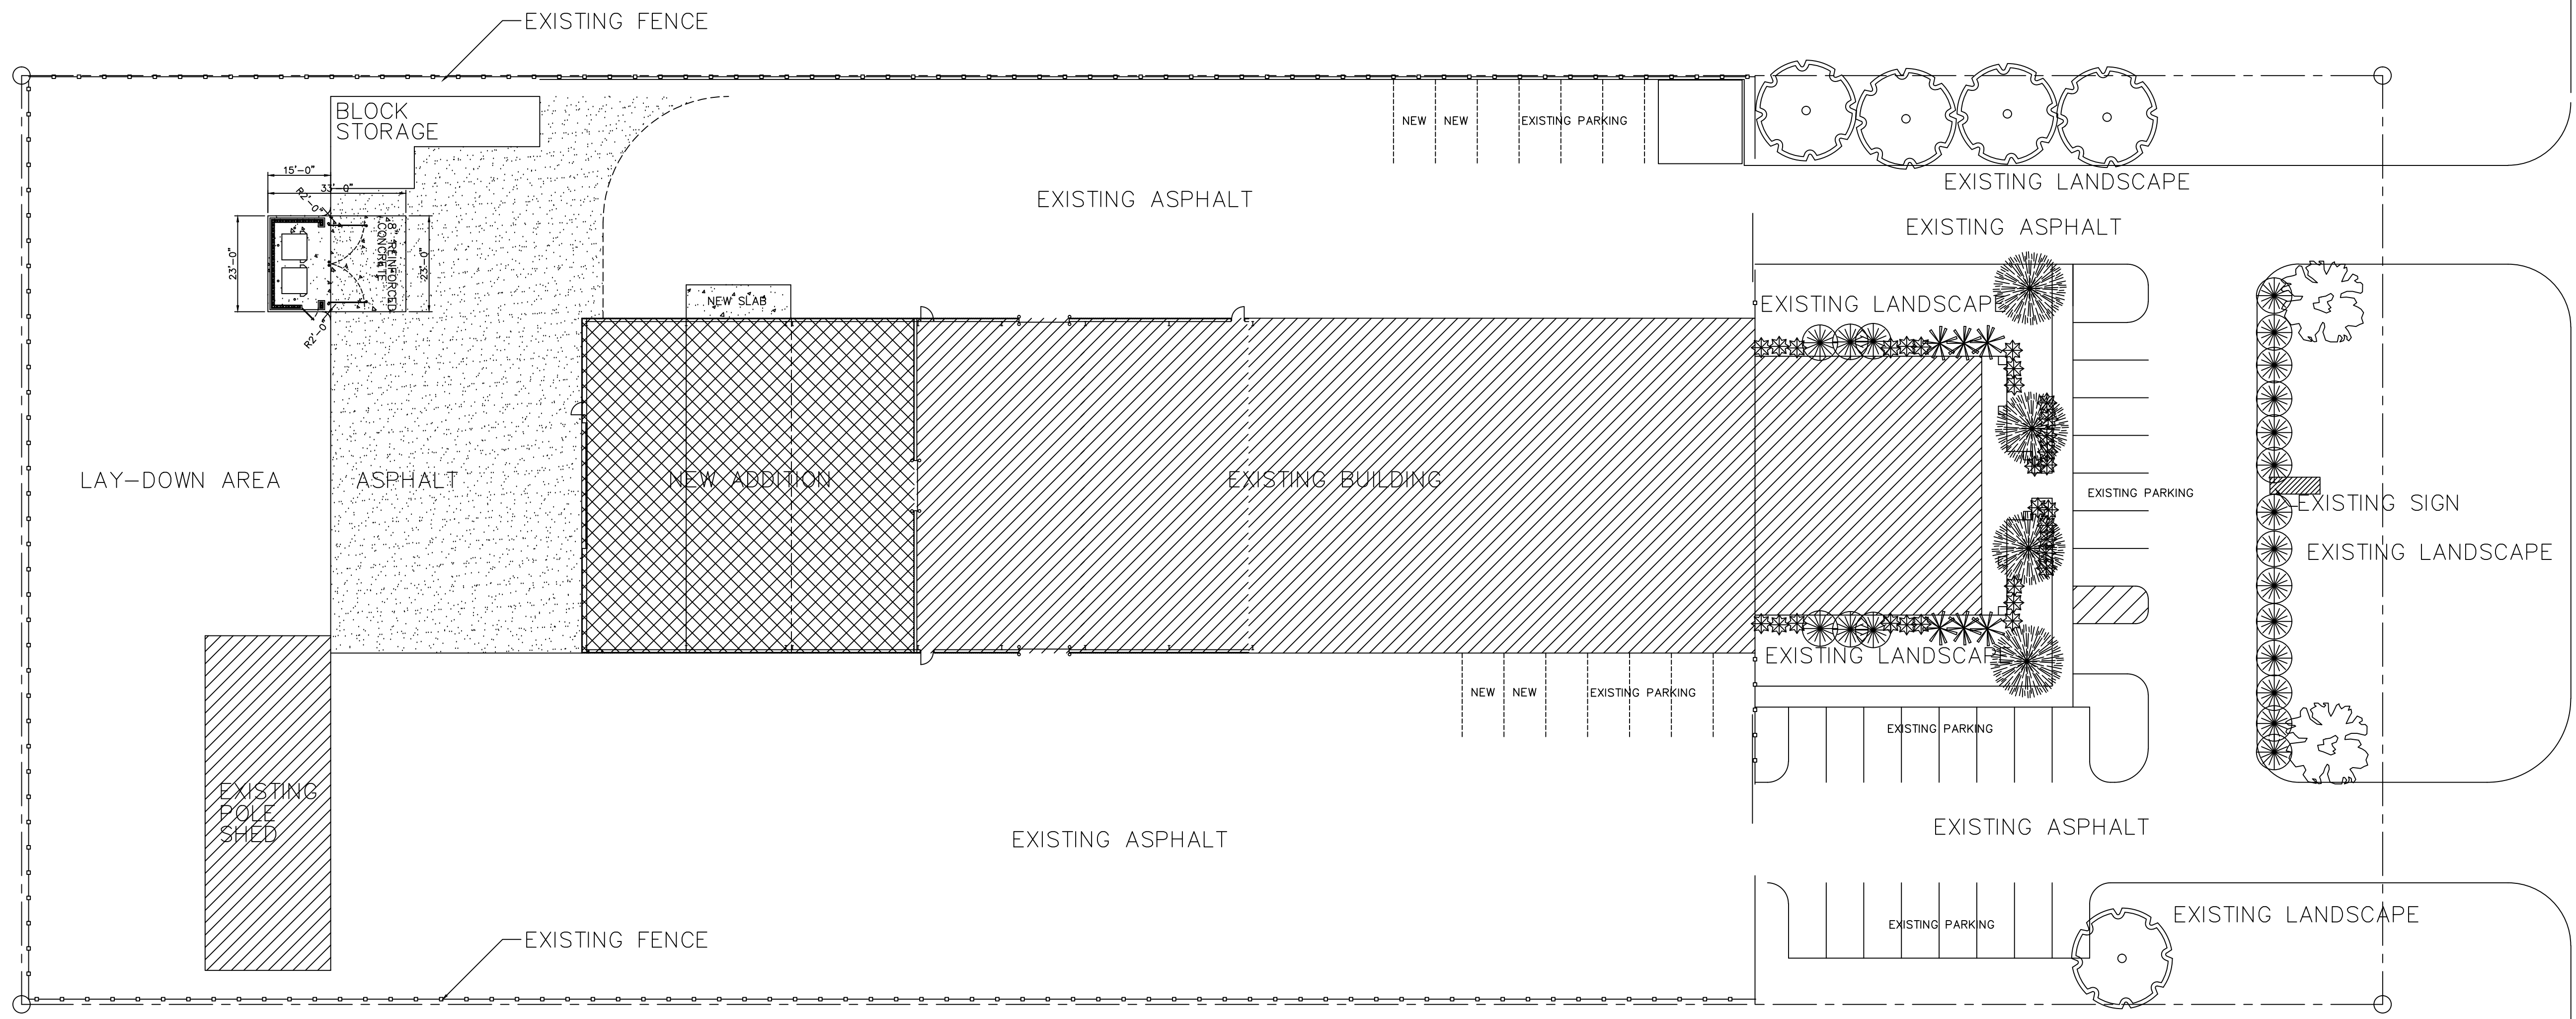


1
L1.0 LANDSCAPE PLAN
SCALE: NTS

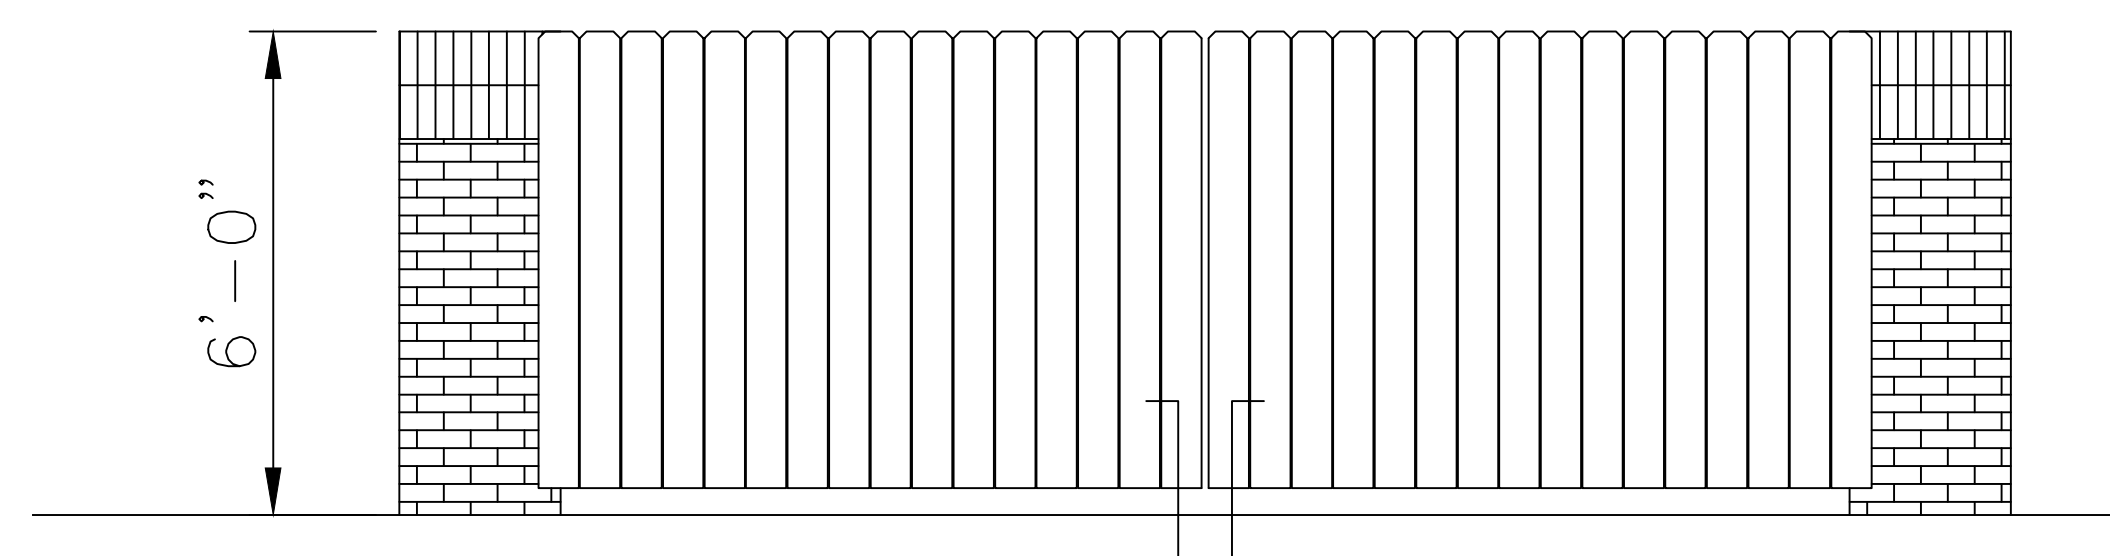

1
L1.0 DUMPSTER ENCLOSURE
SCALE: NTS


REVISIONS	BY

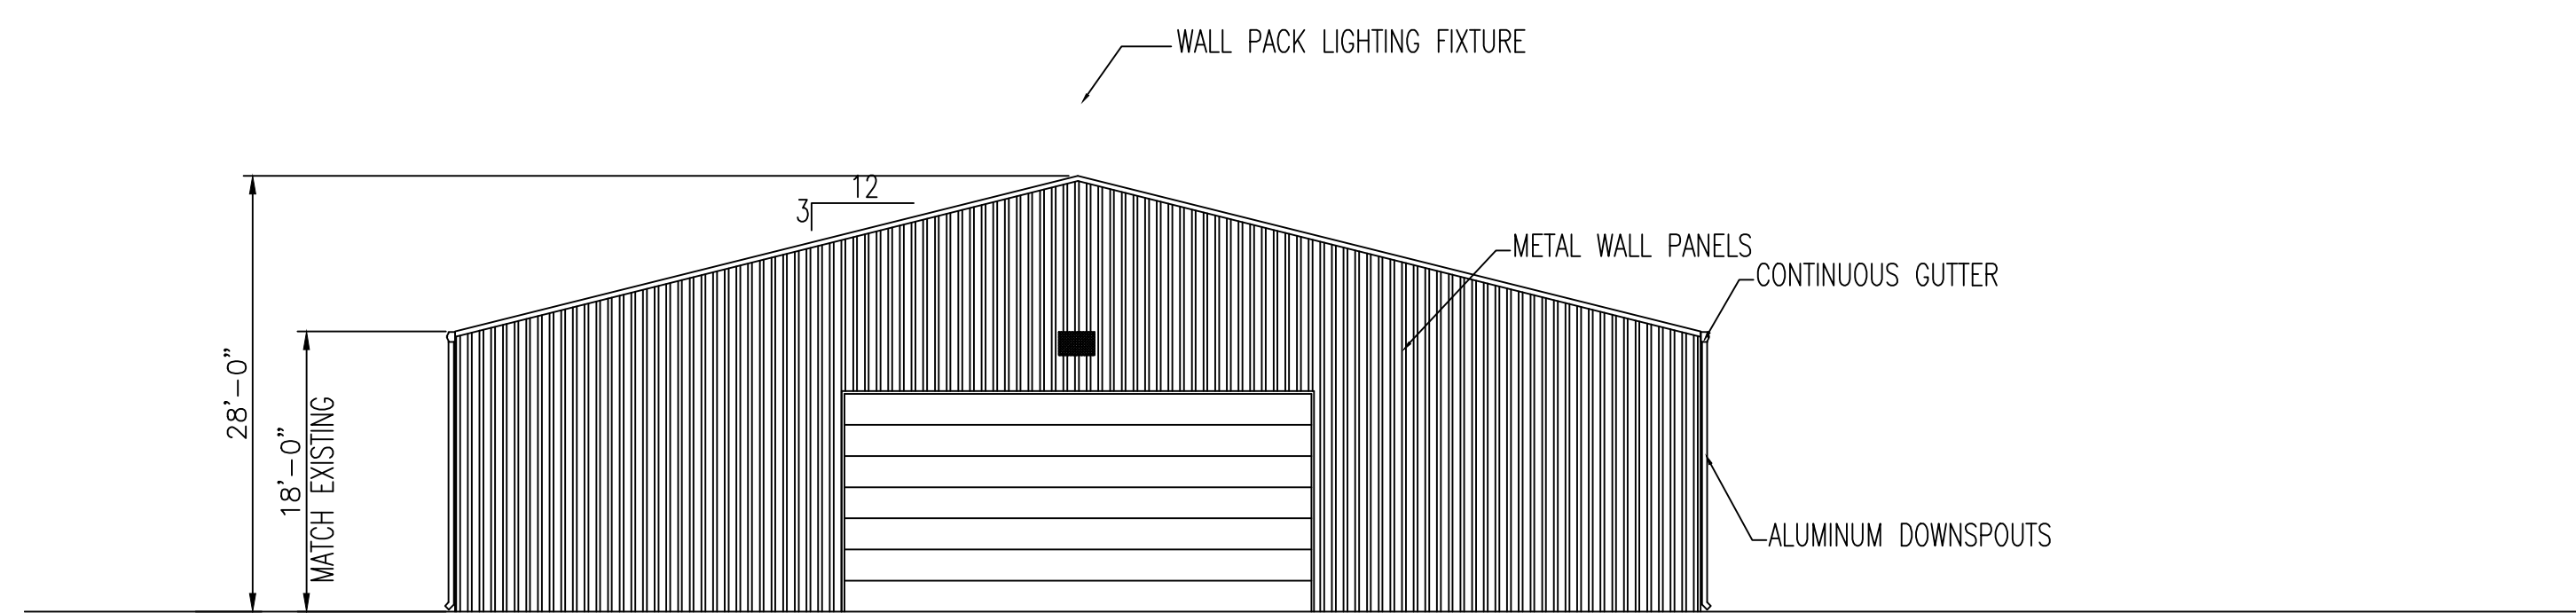

1
A1.0 END ELEVATION
SCALE: NTS



1
A1.0 EAST ELEVATION
SCALE: NTS

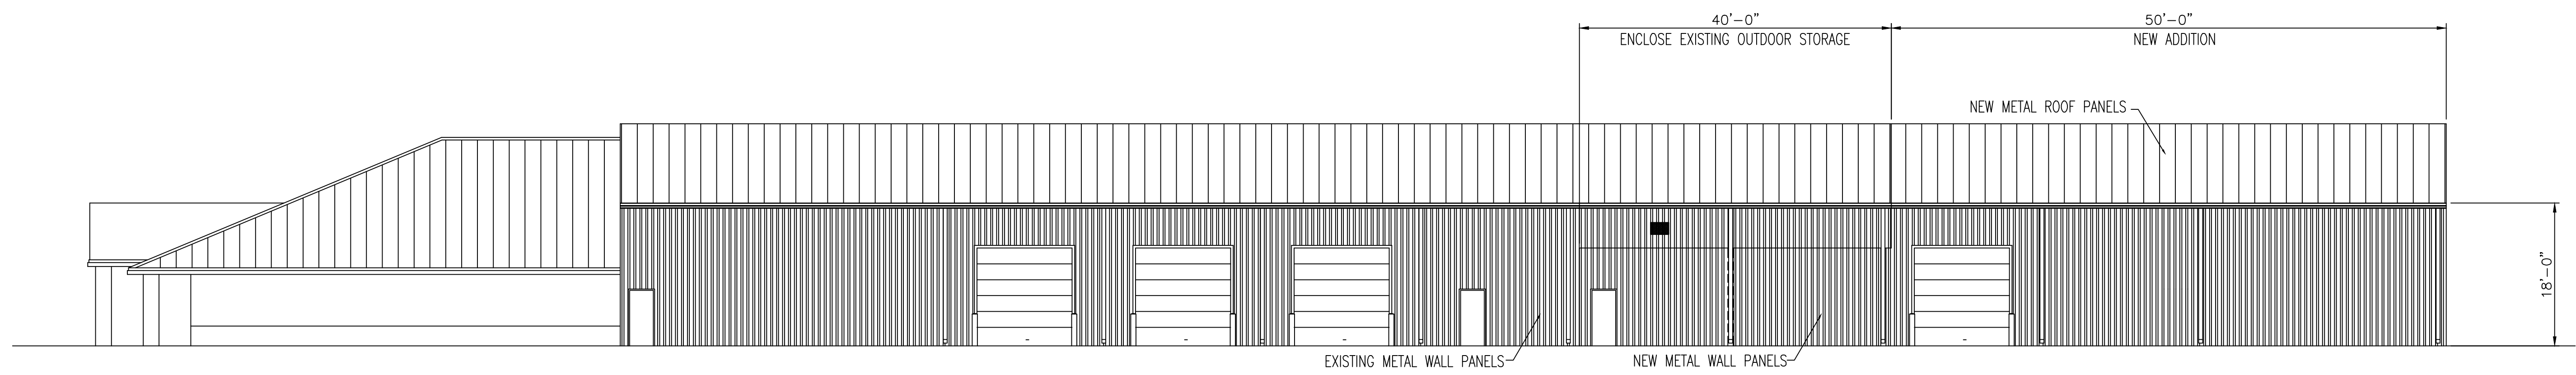


1
A1.0 WEST ELEVATION
SCALE: NTS

DW 6/12/2018 11:21 AM MISSISSIPPI TENTS.dwg

MISSISSIPPI TENT
CHURCH RD.
GLUCKSTADT, MS

THIS DESIGN IS THE COPYRIGHTED PROPERTY OF
WOOLDRIDGE & ASSOCIATES
IT MAY NOT BE REPRODUCED
OR SHALL ANY DOCUMENTS BE REPRODUCED
FROM THIS DESIGN WITHOUT THE EXPRESS WRITTEN
PERMISSION OF WOOLDRIDGE & ASSOCIATES.

DRAWN
CHECKED
DATE 7/25/22
SCALE
JOB NO.
SHEET
A3.0
OF SHEETS

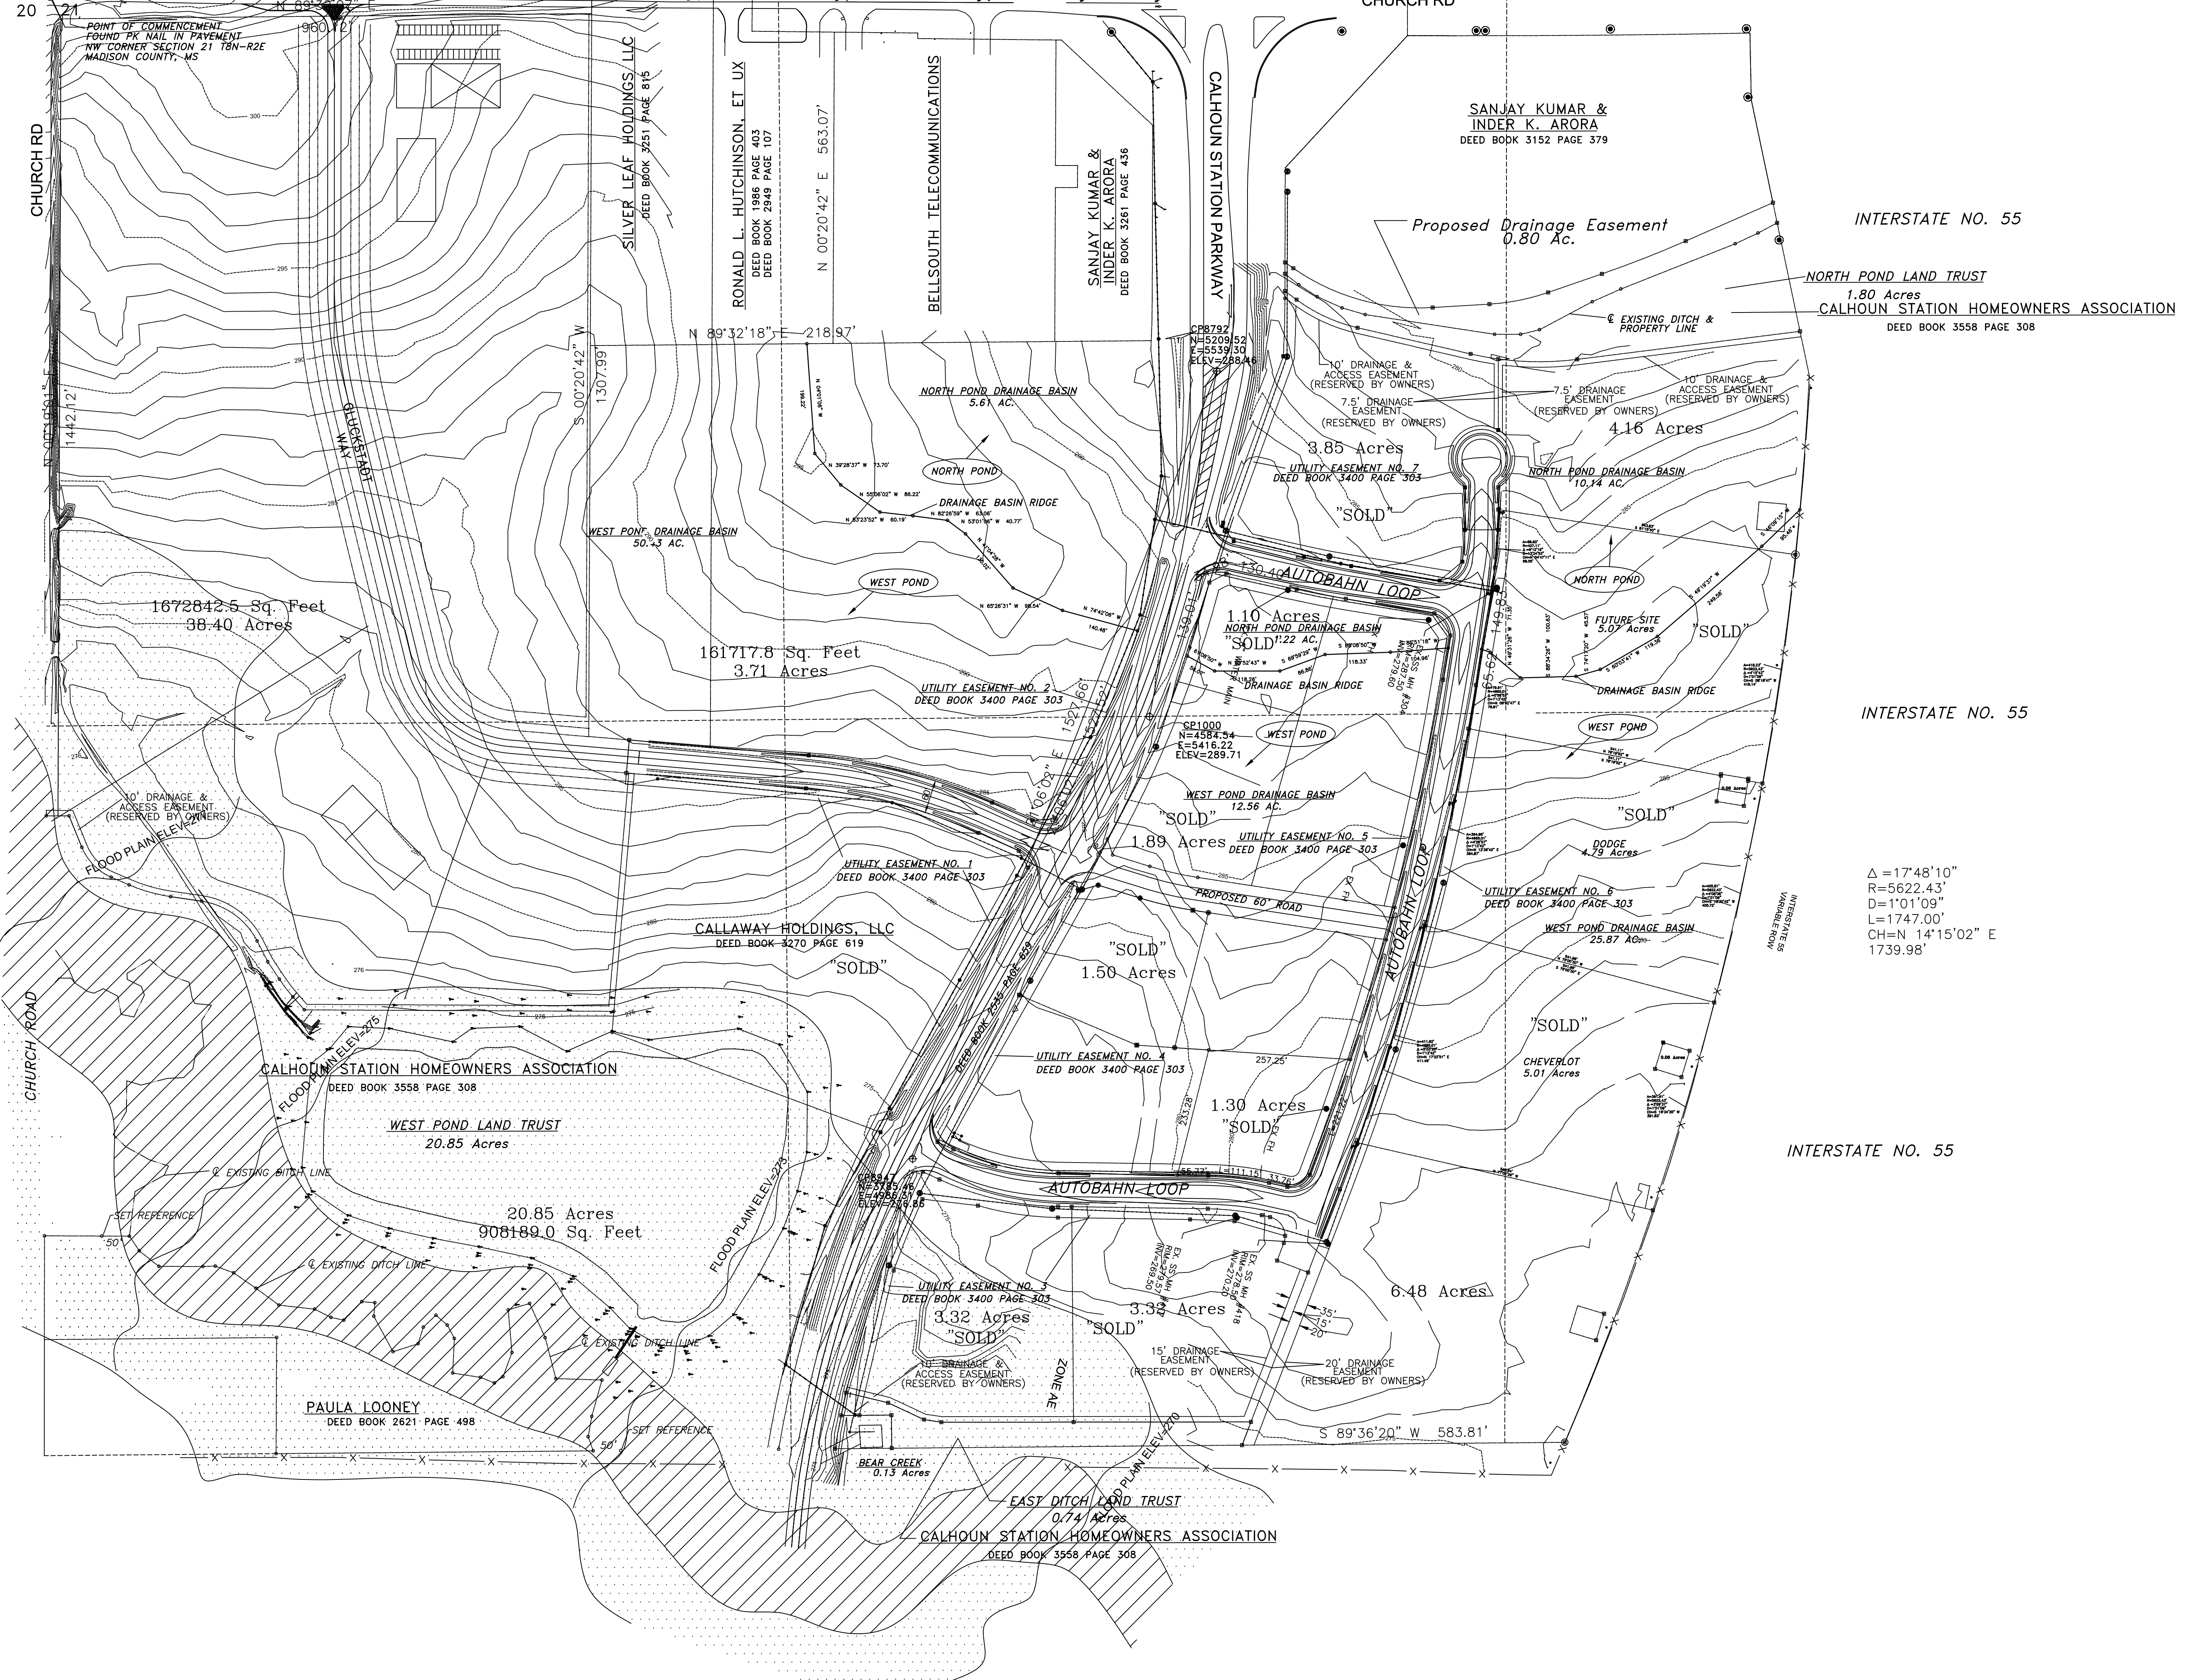

INTERSTATE NO. 55

NORTH POND LAND TRUST
1.80 Acres
CALHOUN STATION HOMEOWNERS ASSOCIATION
DEED BOOK 3558 PAGE 308

INTERSTATE NO. 55

Δ=17'48"10"
R=5622.43'
D=1'01"09"
L=1747.00'
CH=N 14°15'02" E
1739.98'

INTERSTATE NO. 55



