








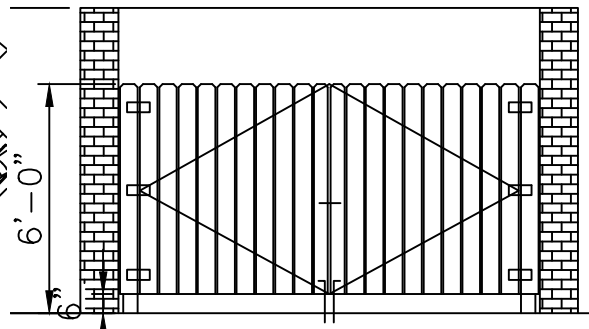


1  
A1.0 LANDSCAPE PLAN  
SCALE: 1"=20'-0"



1  
A1.0 DUMPSTER ENCLOSURE  
SCALE: 1/4"=1'-0"

-  NUTALL OAK,  
8 - 10' HTH., 1 - 1 1/2" CAL.
-  NATCHEZ GRAPE MYRTLE,  
"LAGERSTROEMIA INDICA X FAURIEI"  
7' HTH., 1/2" S.T., 3  
TRUNKS MIN.
-  SWEETBAY MAGNOLIA, "MAGNOLIA VIRGINIANA"
-  POMPOUS GRASS
-  ASIATIC JASMINE
-  NEEDLEPOINT HOLLY
-  RED RUFFLE AZALEAS,  
RHODODENDRON RUTHERFORD,  
3 GAL. @ 3'-6" O.C.  
50 REQ. (17 FOR EVERY 50 L/F OF FRONTAGE)
-  WAX MYRTLE, MYRICA CERIFERA,  
7' HTH., 1/2" CAL.,

REVISIONS	BY

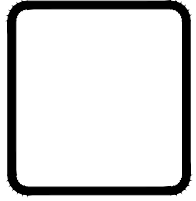

**W**  
 WOOLRIDGE & ASSOCIATES  
 404 CHEROKEE RD. SUITE 700  
 MADISON, MS 39110  
 601-268-8888  
 WWW.WOOLRIDGE-MS.COM


**Calhoun Park**  
 Calhoun Station Parkway  
 Gluckstadt, Mississippi

THIS DESIGN IS THE COPYRIGHTED PROPERTY OF WOOLRIDGE & ASSOCIATES. IF ANY PART IS COPIED, REPRODUCED, OR TRANSMITTED IN ANY FORM OR BY ANY MEANS, WITHOUT THE WRITTEN PERMISSION OF WOOLRIDGE & ASSOCIATES, THE USER WILL BE CONSIDERED TO BE IN VIOLATION OF FEDERAL AND STATE LAWS.

DRAWN
CHECKED
DATE 4/4/22
SCALE
JOB NO.
SHEET <b>A0.1</b>



DW 4/4/2022 9:51 PM 20-9-21-site concept-v14 (1).dwg

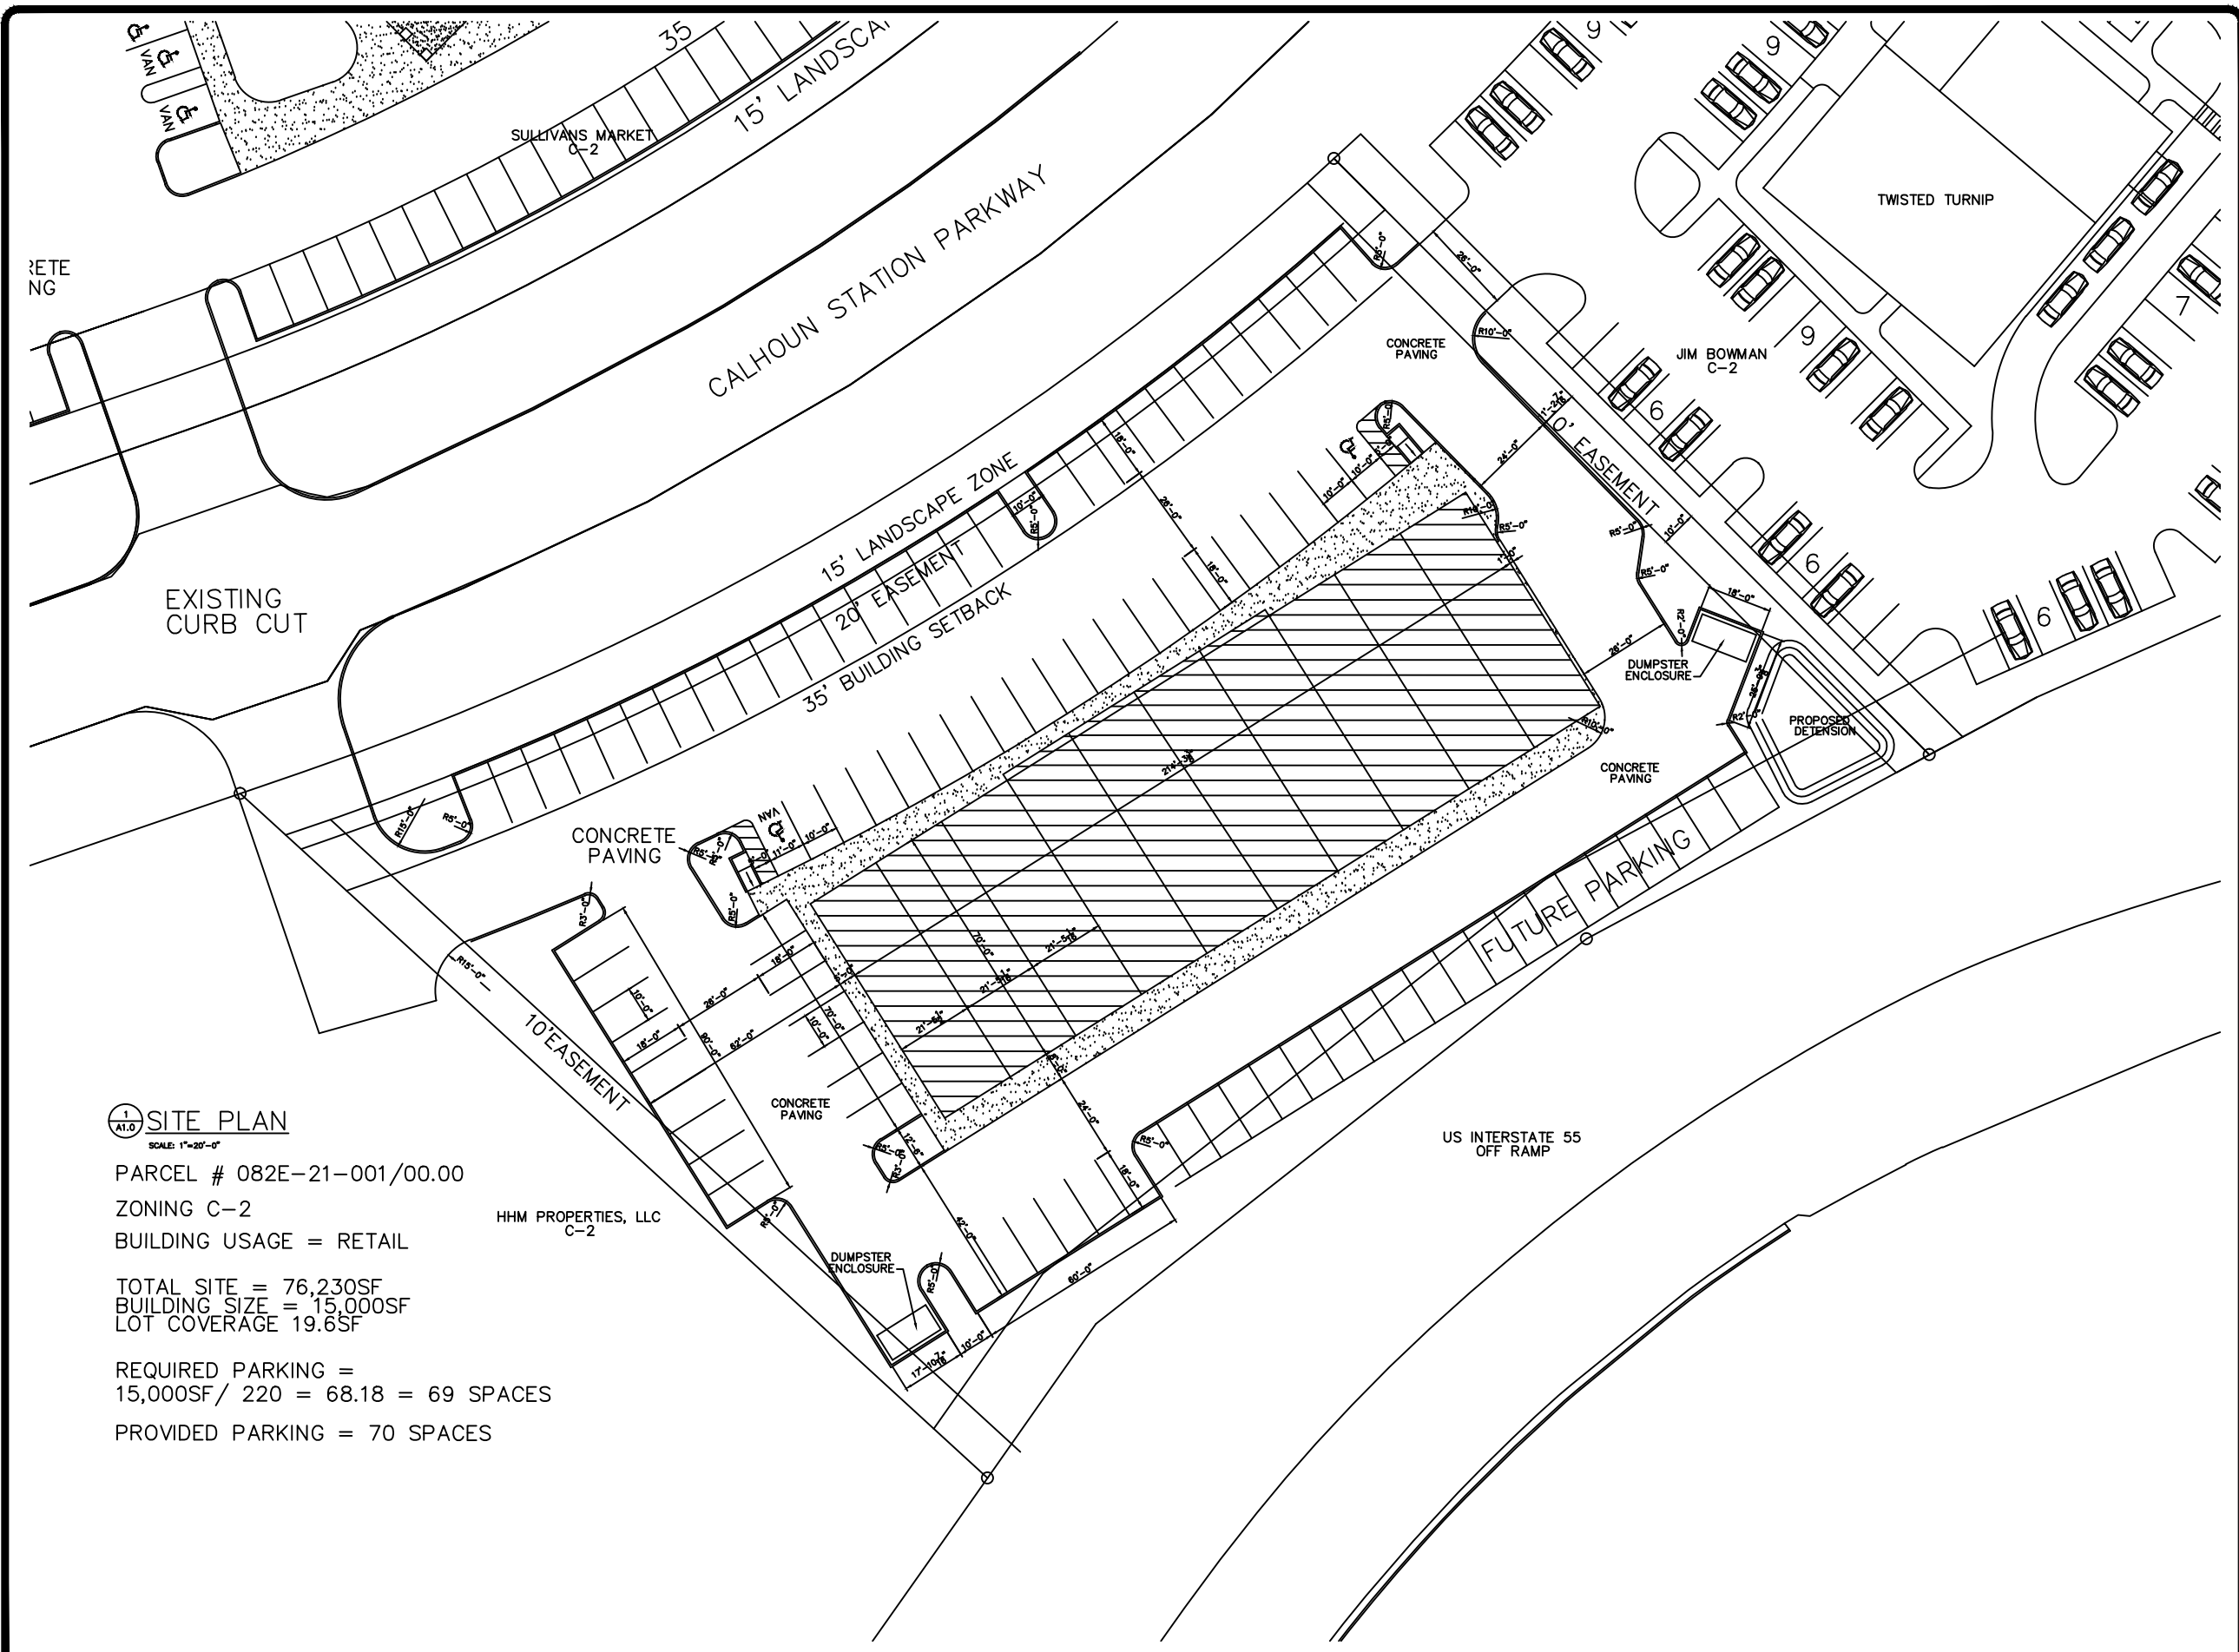

**1 SITE PLAN**  
SCALE: 1"=20'-0"


PARCEL # 082E-21-001/00.00  
ZONING C-2  
BUILDING USAGE = RETAIL

HHM PROPERTIES, LLC  
C-2

TOTAL SITE = 76,230SF  
BUILDING SIZE = 15,000SF  
LOT COVERAGE 19.6SF

REQUIRED PARKING =  
15,000SF / 220 = 68.18 = 69 SPACES  
PROVIDED PARKING = 70 SPACES

REVISIONS	BY

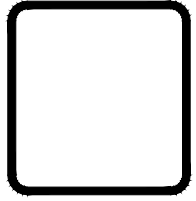

**W**  
WOLDRIDGE & ASSOCIATES  
404 GERRARD RD. SUITE 700  
MADISON, MS 39110  
601-809-8888  
www.woldridge.com

**Calhoun Park**  
Calhoun Station Parkway  
Gluckstadt, Mississippi

THIS DRAWING IS THE COPYRIGHTED PROPERTY OF WOLDRIDGE & ASSOCIATES. IT IS NOT TO BE REPRODUCED, COPIED, OR TRANSMITTED IN ANY FORM OR BY ANY MEANS, ELECTRONIC OR MECHANICAL, WITHOUT THE EXPRESS WRITTEN PERMISSION OF WOLDRIDGE & ASSOCIATES.

DATE	4/4/22
SCALE	
JOB NO.	
SHEET	A0.0
OF SHEETS	